



FILE: P501896124-CH1 LAYOUT: CH2 PATH: U:\P50\Projects\Clients\1896-CityOfBremerton\333-1896-124 WA Ave Comm Blvd Eng Sta 995\cvs\cadd\DWG PLOTTED BY: peterjul DATE: Tuesday, February 24, 2015 11:12:49 PM

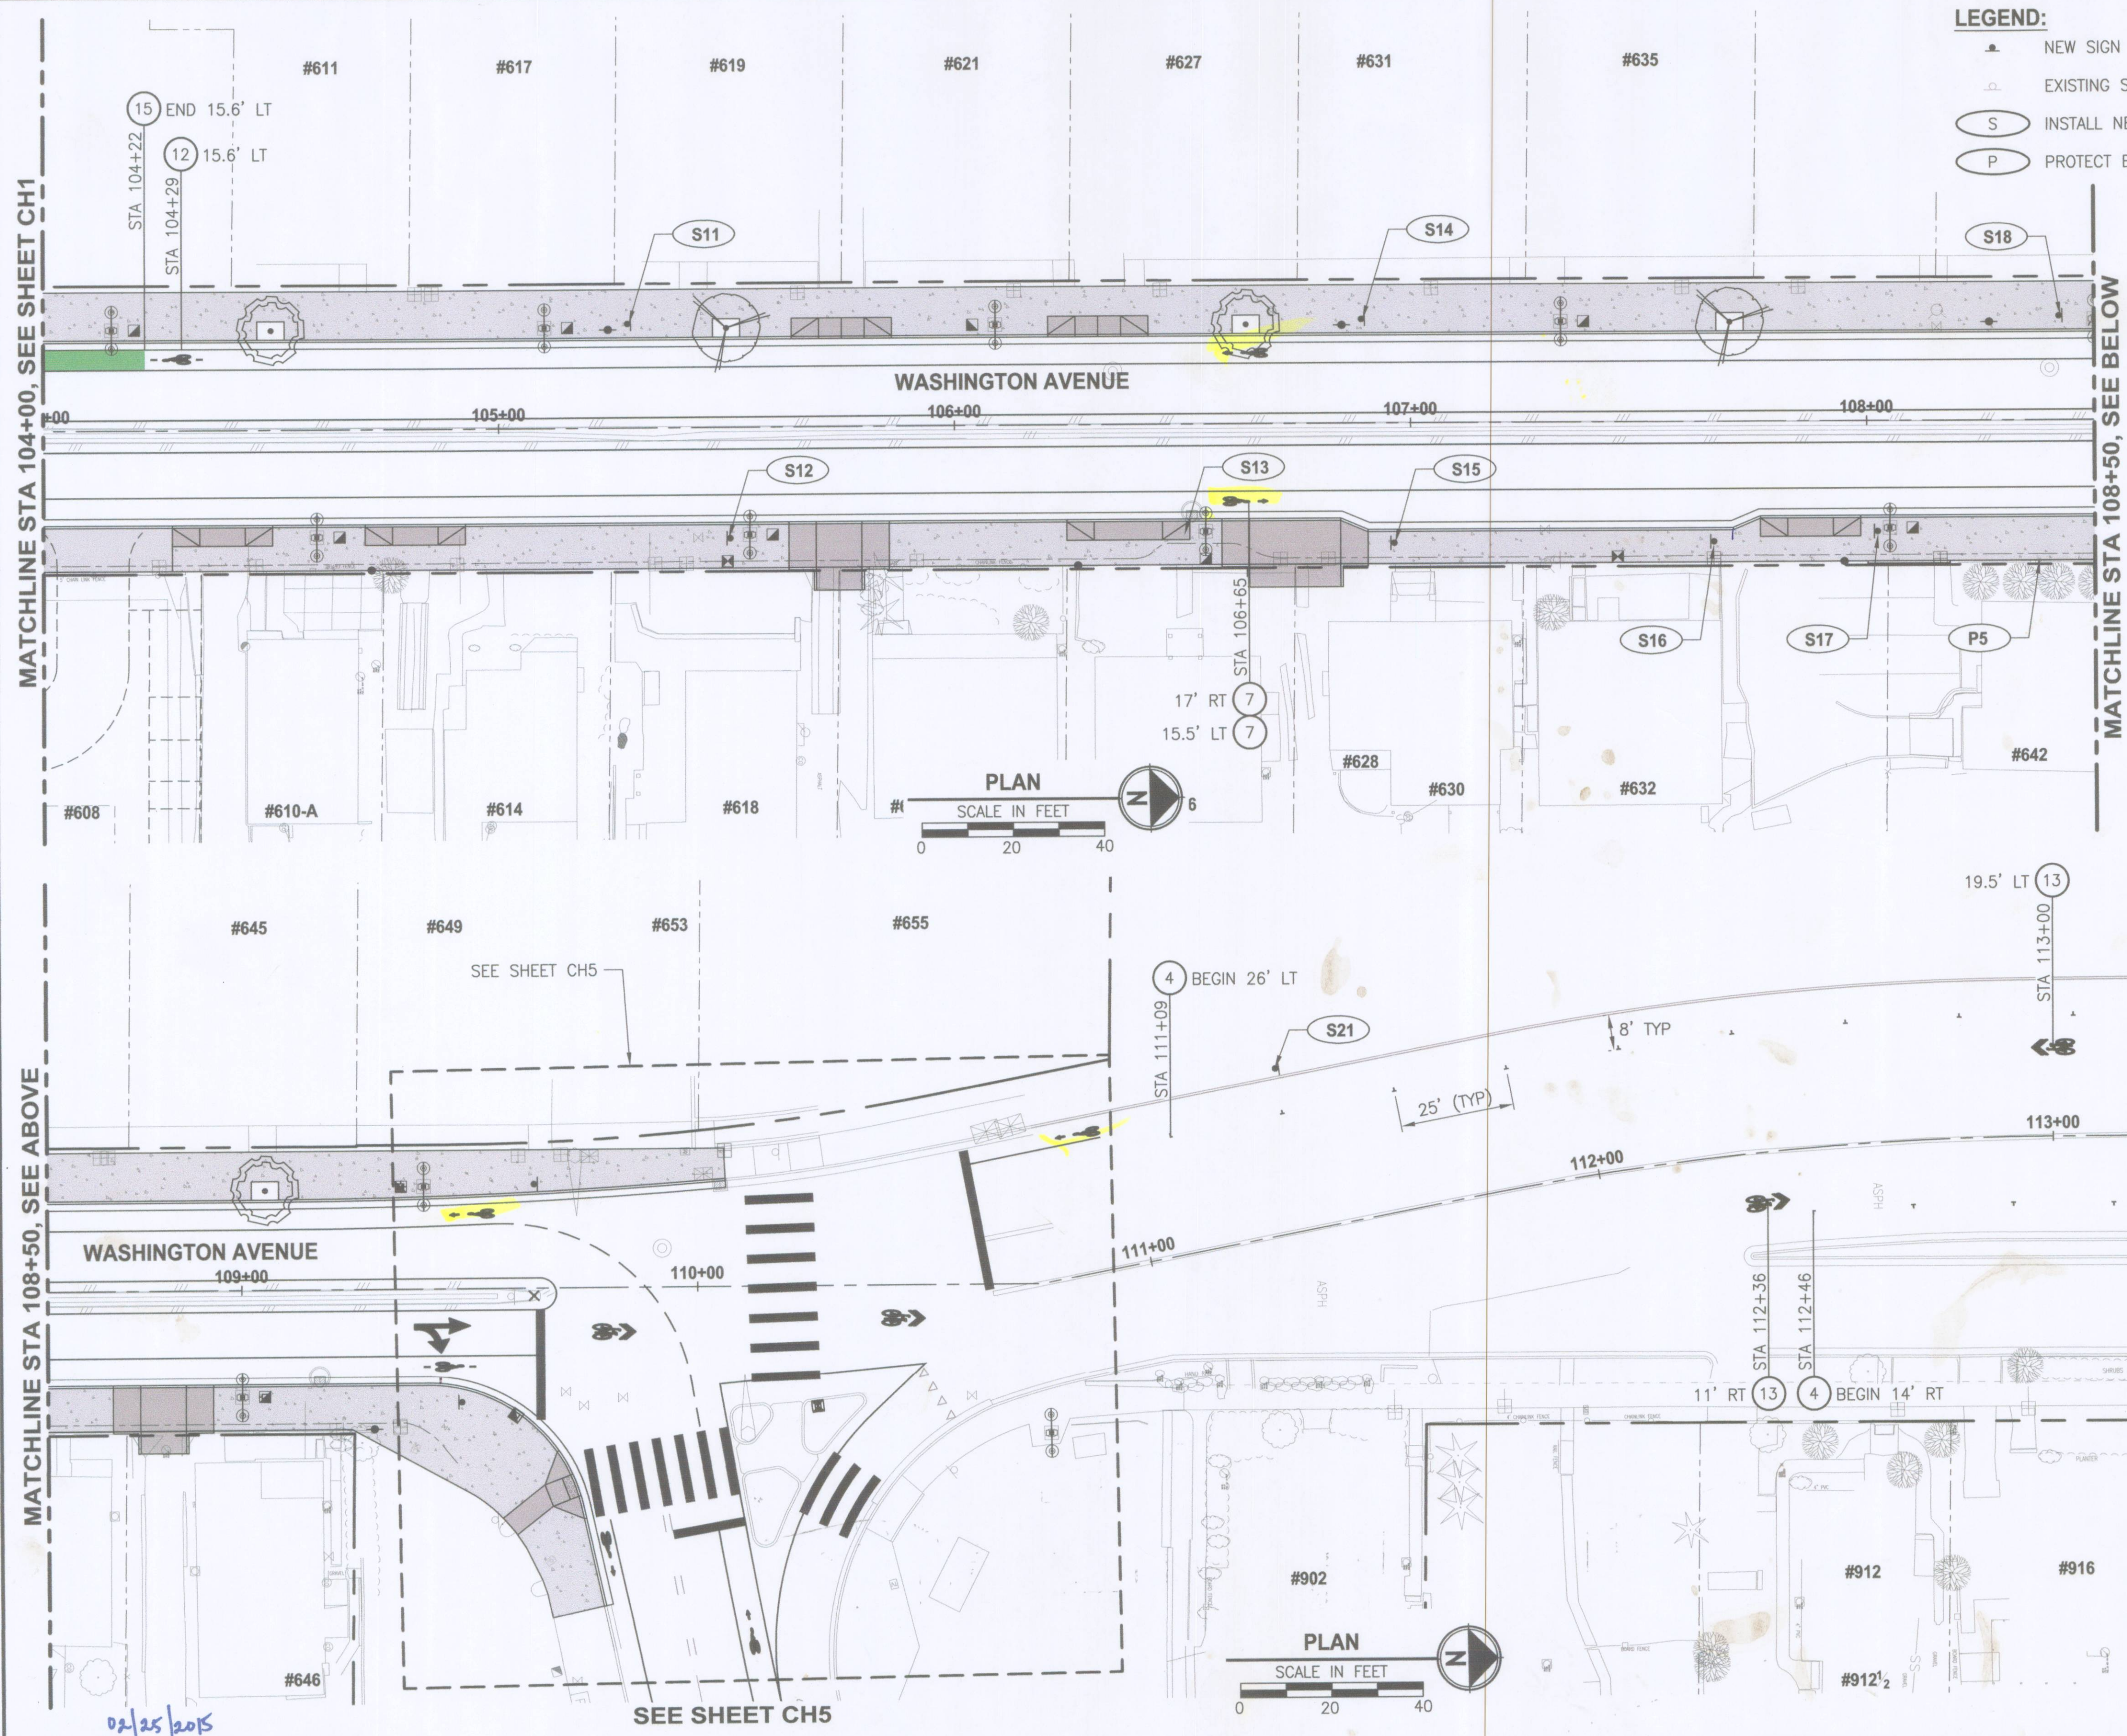

- LEGEND:**
- NEW SIGN
 - EXISTING SIGN
 - (S) INSTALL NEW SIGN AND POST
 - (P) PROTECT EXISTING SIGN IN PLACE

- CHANNELIZATION NOTES:**
- REMOVE ALL EXISTING PAVEMENT MARKINGS IN THE PROJECT LIMITS UNLESS OTHERWISE NOTED.
 - ALL PLASTIC MARKINGS SHALL BE MMA TYPE D1.
- SIGNING NOTES:**
- REMOVE ALL EXISTING TRAFFIC CONTROL SIGNS ON WASHINGTON AVENUE BETWEEN STA 100+00 TO STA 109+50, ON 5TH STREET BETWEEN STA 28+25 TO STA 29+75 AND 6TH STREET BETWEEN STA 47+75 TO STA 49+50.
 - REFER TO SIGNALIZATION PLANS FOR SIGNS INSTALLED ON SIGNAL POST AND MAST ARM.
- CHANNELIZATION AND SIGNING NOTES:**
- RPM's, SOLID LANE LINE, PER COB STD DETAIL 3262.
 - RPM's, DOUBLE LINE, PER COB STD DETAIL 3262.
 - PLASTIC STOP LINE, 24" WIDE. INSTALL PARALLEL TO AND 5' FROM CROSSWALK OR AT STATION SHOWN AND PERPENDICULAR TO CONSTRUCTION CENTERLINE.
 - WHITE PLASTIC PARKING TIC, SEE DETAIL 1 CH6
 - MATCH EXISTING CHANNELIZATION.
 - PLASTIC TRAFFIC ARROW, PER WSDOT STD PLAN M-24.40-01.
 - PLASTIC BICYCLE LANE SYMBOL, PER COB STD DETAIL 3258.
 - CROSSWALK PER COB STD DETAIL 3257
 - WHITE PLASTIC LINE FOR 60" AND 90" PARKING STALL ARRANGEMENT PER WSDOT STD PLAN M-17.10-02
 - WHITE PAINTED WIDE LANE LINE PER WSDOT STD PLAN M-20.10-02
 - RPM's, TWO-WAY LEFT-TURN LANE PER COB STD DETAIL 3262.
 - PLASTIC BICYCLE DETECTOR LANE SYMBOL, SEE DETAIL 2 CH6
 - PLASTIC SHARROW SYMBOL, SEE DETAIL 3 CH6
 - WHITE PLASTIC DOTTED EXTENSION LINE PER WSDOT STD PLAN M-20.10-02
 - GREEN PLASTIC BICYCLE LANE MARKING

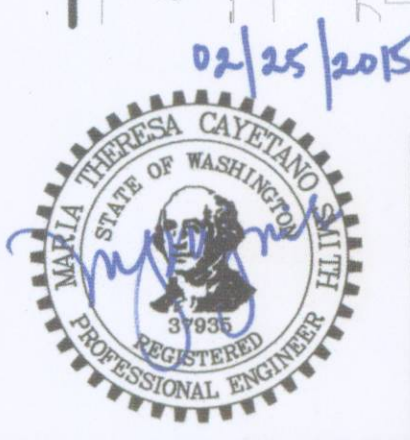

| REVISIONS | | | |
|-----------|-------------|------|----|
| NO. | DESCRIPTION | DATE | BY |
| | | | |
| | | | |
| | | | |

0 1" 2"

TWO INCHES AT FULL SCALE
IF NOT SCALE ACCORDINGLY

SCALE

HORIZ. AS NOTED VERT. AS NOTED

FIELD BOOK

DRAWING NO.

CITY OF BREMERTON
DEPARTMENT OF PUBLIC WORKS & UTILITIES
ENGINEERING DIVISION

Parametrix

DRAWN BY: J. PETERSON
DATE: 2/25/15

DESIGN BY: T. SMITH
WASH. P.E. #37935 DATE: 2/25/15

CHECKED BY: DPINKUHN
WASH. P.E. #35814 DATE: 02/25/2015

WASHINGTON AVENUE COMMUNITY BOULEVARD

**WASHINGTON AVENUE
CHANNELIZATION AND SIGNING PLAN
STA 104+00 TO STA 114+50**

DWG NO. **CH2**

SHEET 36 OF 71

PN 0069